
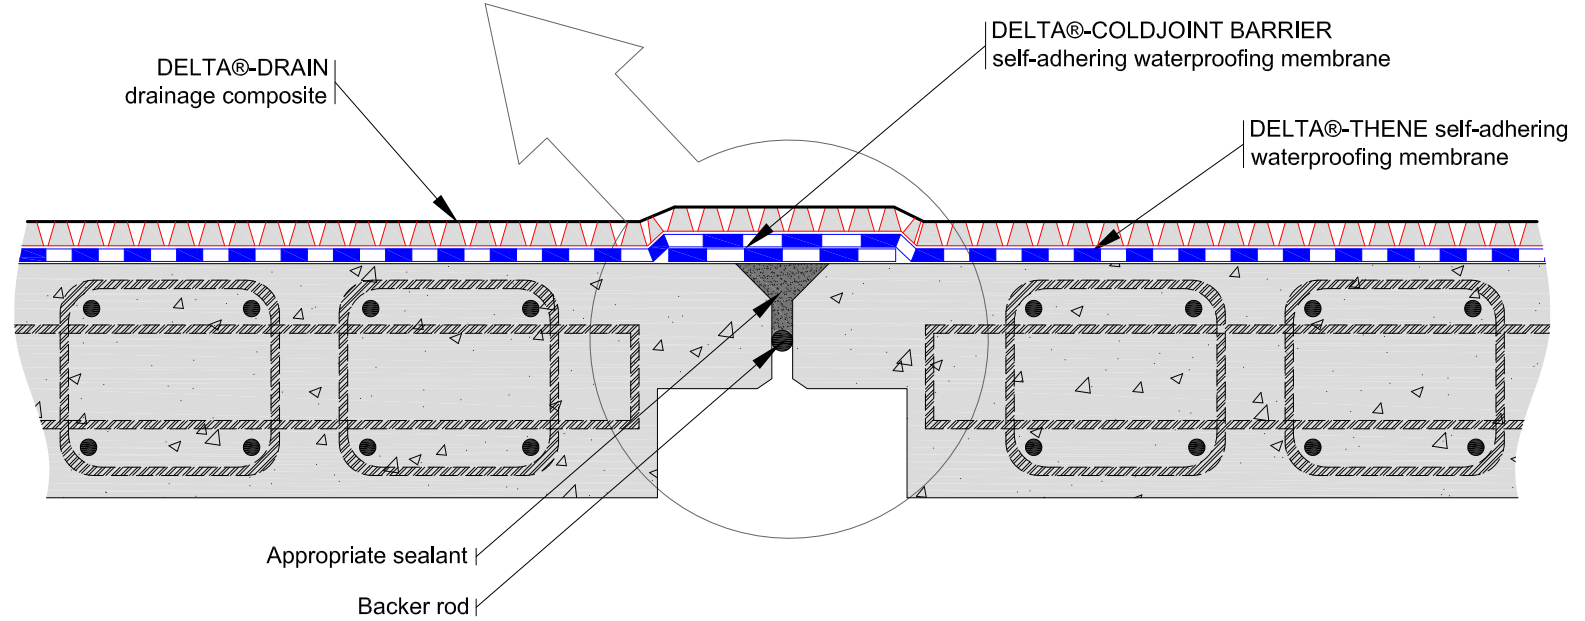


Note: For joint where movement is expected (active joints) see expansion joint cover detail

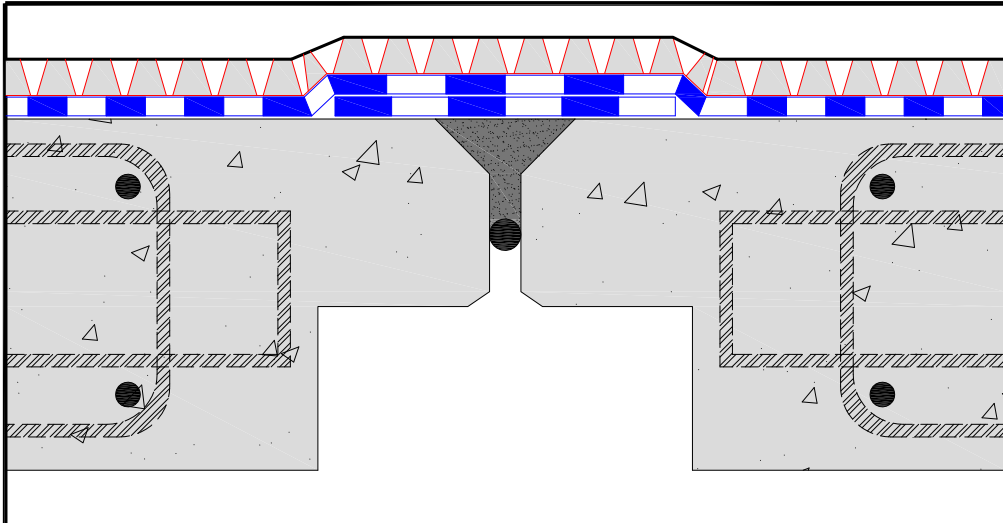

THIS DRAWING AND THE INFORMATION CONTAINED ARE THE PROPERTY OF COSELLA-DÖRKEN. THEY ARE NOT TO BE COPIED OR USED IN ANY WAY WITHOUT OUR WRITTEN PERMISSION

COSELLA DÖRKEN

4655 DELTA WAY BEAMSVILLE, ON. L0R 1B4 CANADA
TEL# 1-888-433-5824 OR 1-905-563-3255

THIS IS A PROPOSAL DRAWING. DO NOT USE FOR CONSTRUCTION UNTIL APPROVED BY CONTRACTOR OR CONSULTING ENGINEER

TITLE:

DELTA@-DRAIN WITH PASSIVE JOINT COVER DETAIL

APP'D BY:

DATE:



DRAWN BY: KRZYSZTOF APRIASZ.

CHKD BY:

DATE: March 11, 2011

SCALE: NTS

FILE NAME: DELTA-DRAIN_1.dwg

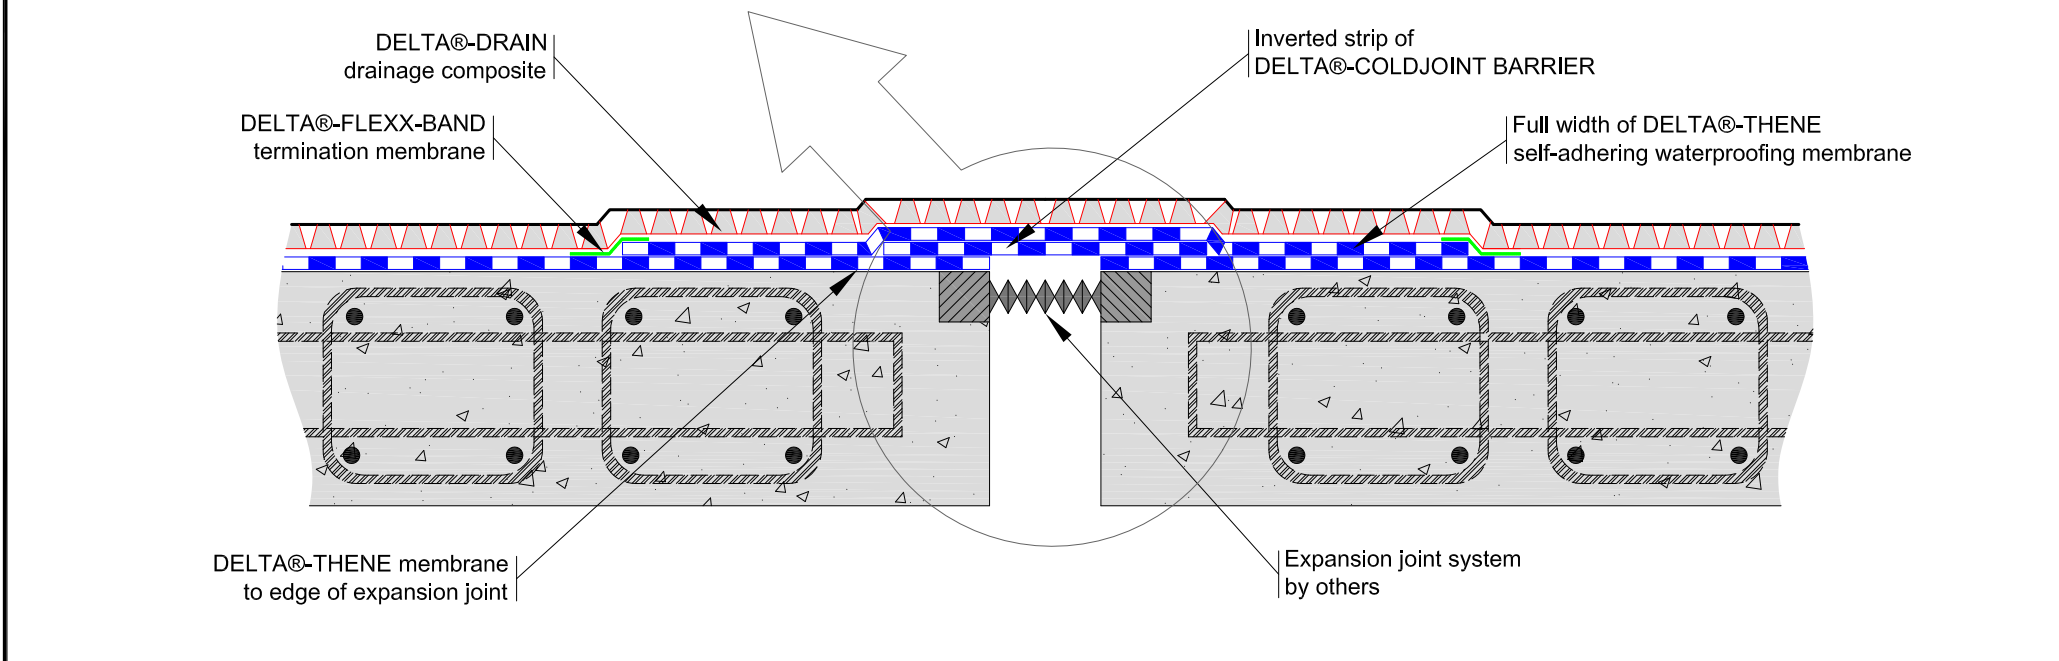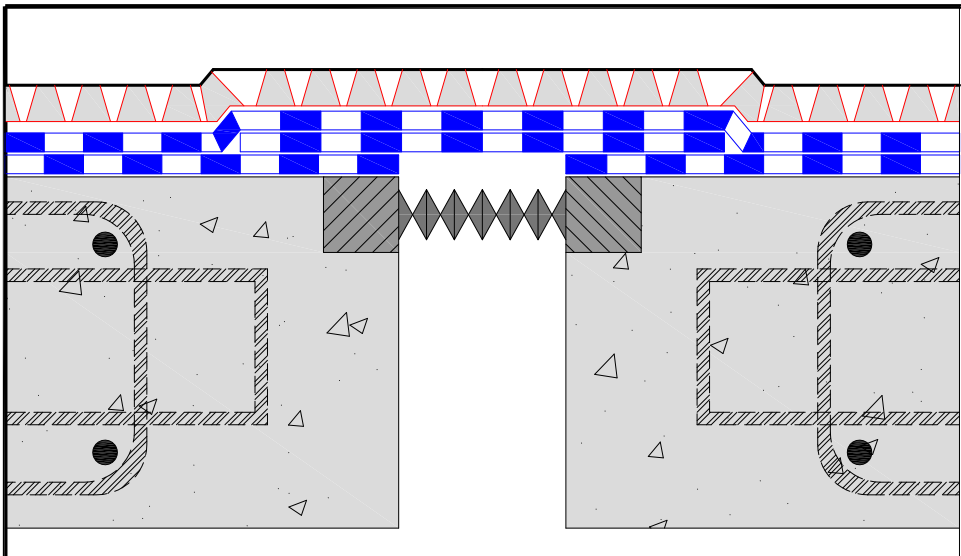

THIS DRAWING AND THE INFORMATION CONTAINED ARE THE PROPERTY OF COSELLA-DÖRKEN. THEY ARE NOT TO BE COPIED OR USED IN ANY WAY WITHOUT OUR WRITTEN PERMISSION



COSELLA DÖRKEN

4655 DELTA WAY BEAMSVILLE, ON. L0R 1B4 CANADA
 TEL# 1-888-433-5824 OR 1-905-563-3255

THIS IS A PROPOSAL DRAWING. DO NOT USE FOR CONSTRUCTION UNTIL APPROVED BY CONTRACTOR OR CONSULTING ENGINEER

TITLE: **DELTA®-DRAIN WITH EXPANSION JOINT COVER**
DECK DETAIL WITH MOVEMENT LESS THAN 13 mm (1/2 INCHES)

APP'D BY: _____ DATE: _____ DRAWN BY: KRZYSZTOF APRIASZ. CHKD BY: _____ DATE: March 11, 2011 SCALE: NTS FILE NAME: DELTA-DRAIN2000_2.dwg

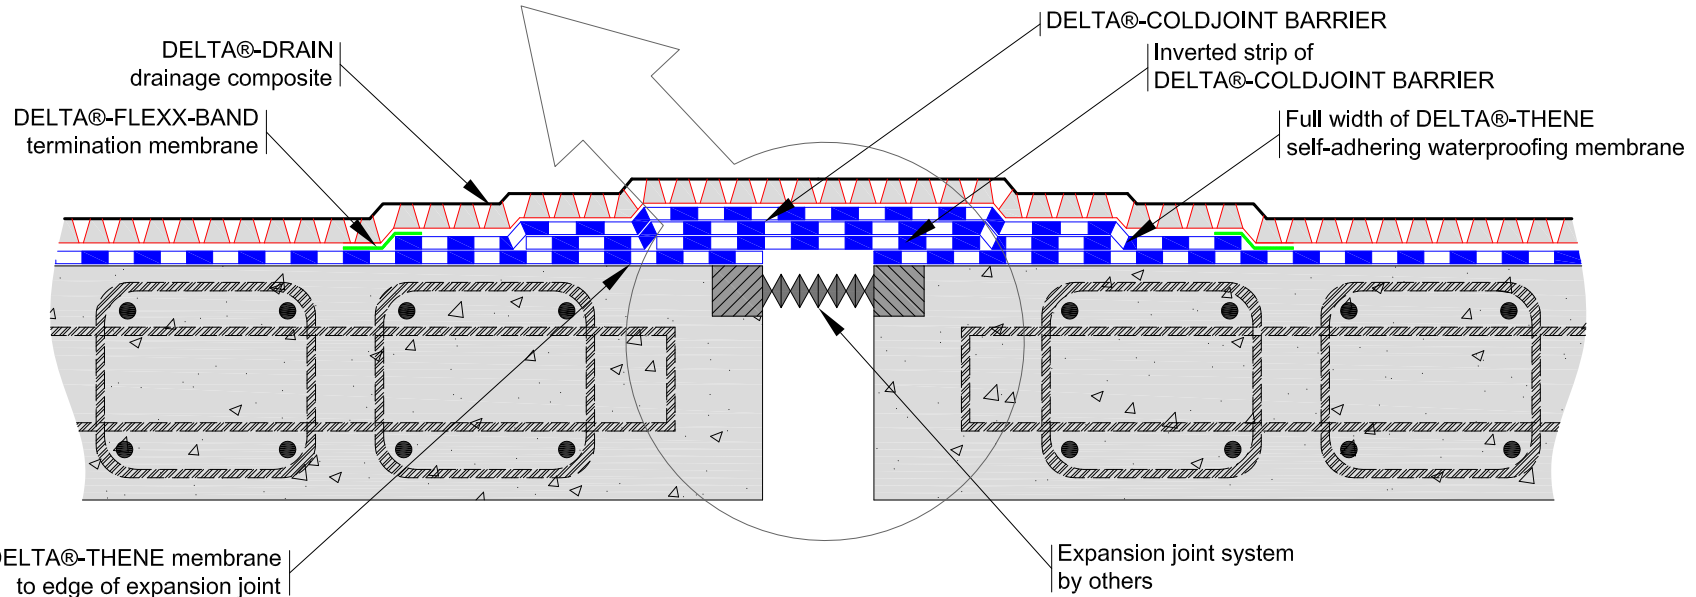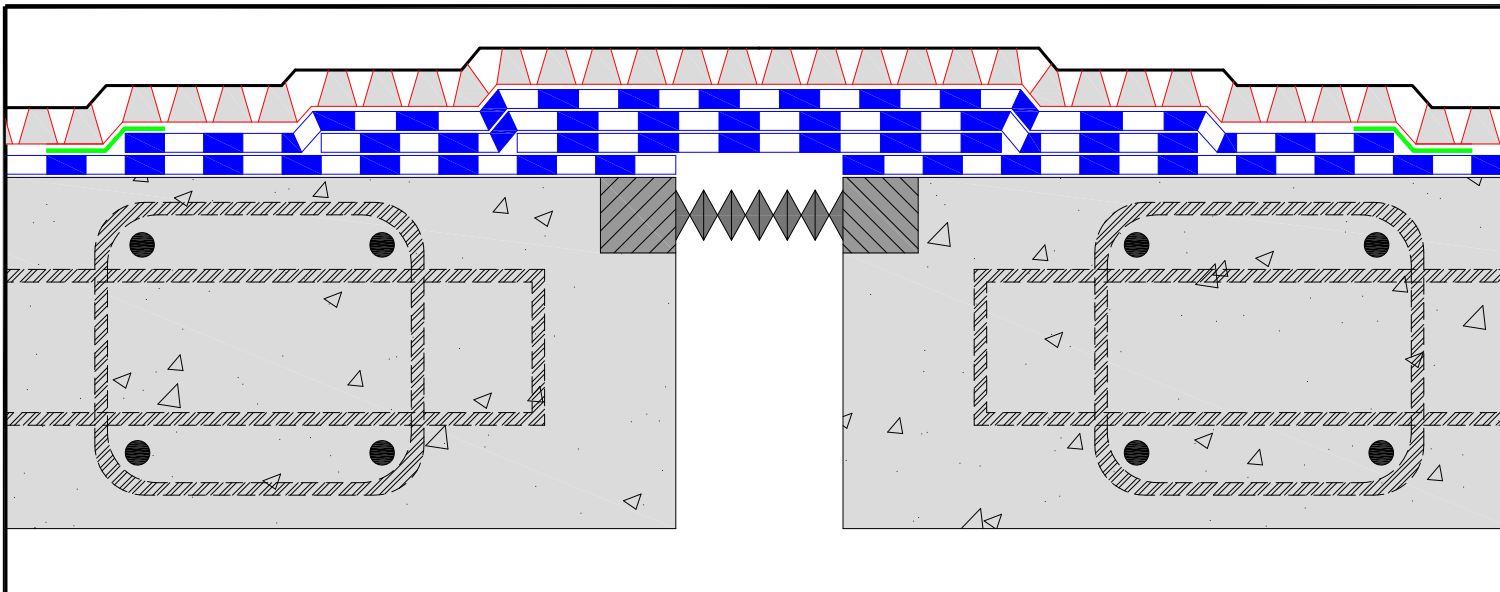

THIS DRAWING AND THE INFORMATION CONTAINED ARE THE PROPERTY OF COSELLA-DÖRKEN. THEY ARE NOT TO BE COPIED OR USED IN ANY WAY WITHOUT OUR WRITTEN PERMISSION

COSELLA DÖRKEN

4655 DELTA WAY BEAMSVILLE, ON. L0R 1B4 CANADA
TEL# 1-888-433-5824 OR 1-905-563-3255

THIS IS A PROPOSAL DRAWING. DO NOT USE FOR CONSTRUCTION UNTIL APPROVED BY CONTRACTOR OR CONSULTING ENGINEER

TITLE: **DELTA®-DRAIN WITH EXPANSION JOINT COVER**
DECK DETAIL WITH MOVEMENT MORE THAN 13 mm (1/2 INCHES)

APP'D BY: _____ DATE: _____


DRAWN BY: KRZYSZTOF APRIASZ.

CHKD BY: _____

DATE: March 11, 2011

SCALE: NTS

FILE NAME: DELTA-DRAIN_3.dwg

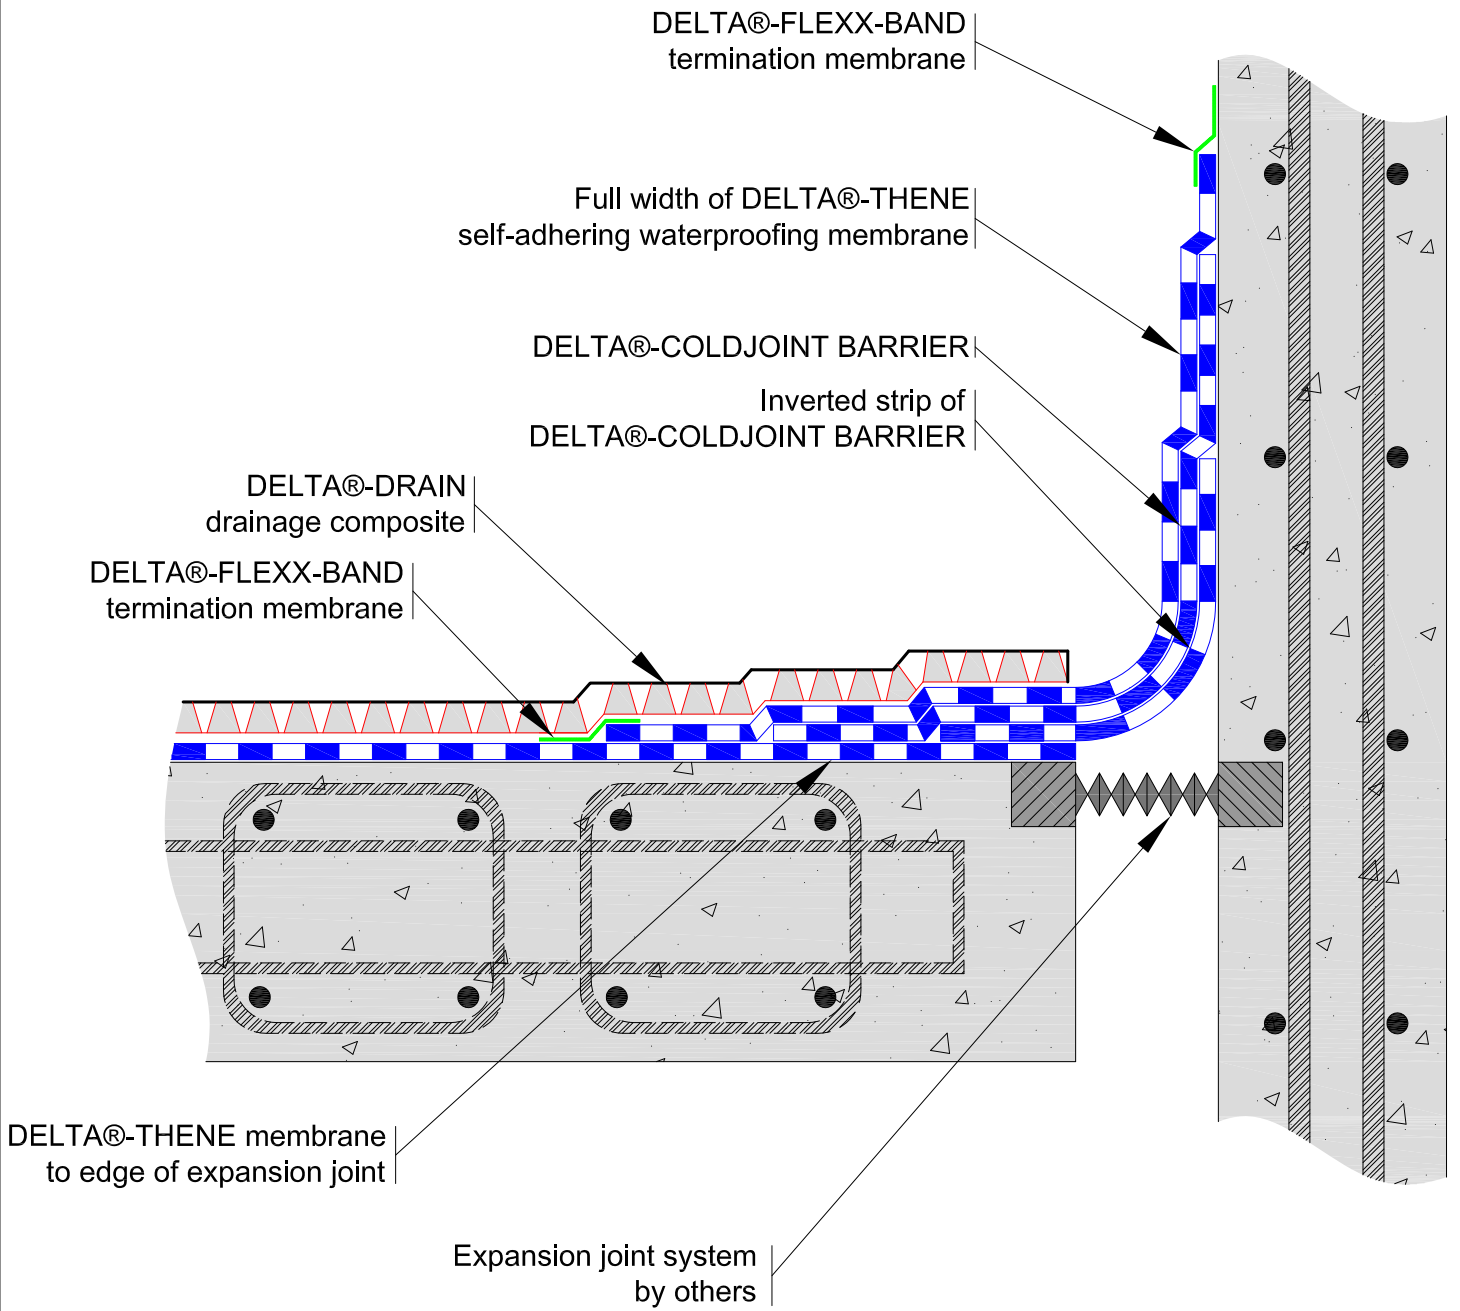

THIS DRAWING AND THE INFORMATION CONTAINED ARE THE PROPERTY OF COSELLA-DÖRKEN. THEY ARE NOT TO BE COPIED OR MISUSED IN ANY WAY WITHOUT OUR WRITTEN PERMISSION

COSELLA DÖRKEN

4655 DELTA WAY BEAMSVILLE, ON. L0R 1B4 CANADA
TEL# 1-888-433-5824 OR 1-905-563-3255

THIS IS A PROPOSAL DRAWING. DO NOT USE FOR CONSTRUCTION UNTIL APPROVED BY CONTRACTOR OR CONSULTING ENGINEER

TITLE: **DELTA®-DRAIN EXPANSION JOINT COVER
DECK TO WALL JUNCTION DETAIL**


APP'D BY: _____ DATE: _____

DRAWN BY: KRZYSZTOF APRIASZ.

DATE: March 11, 2011

SCALE: NTS

FILE NAME: DELTA-DRAIN_4.dwg

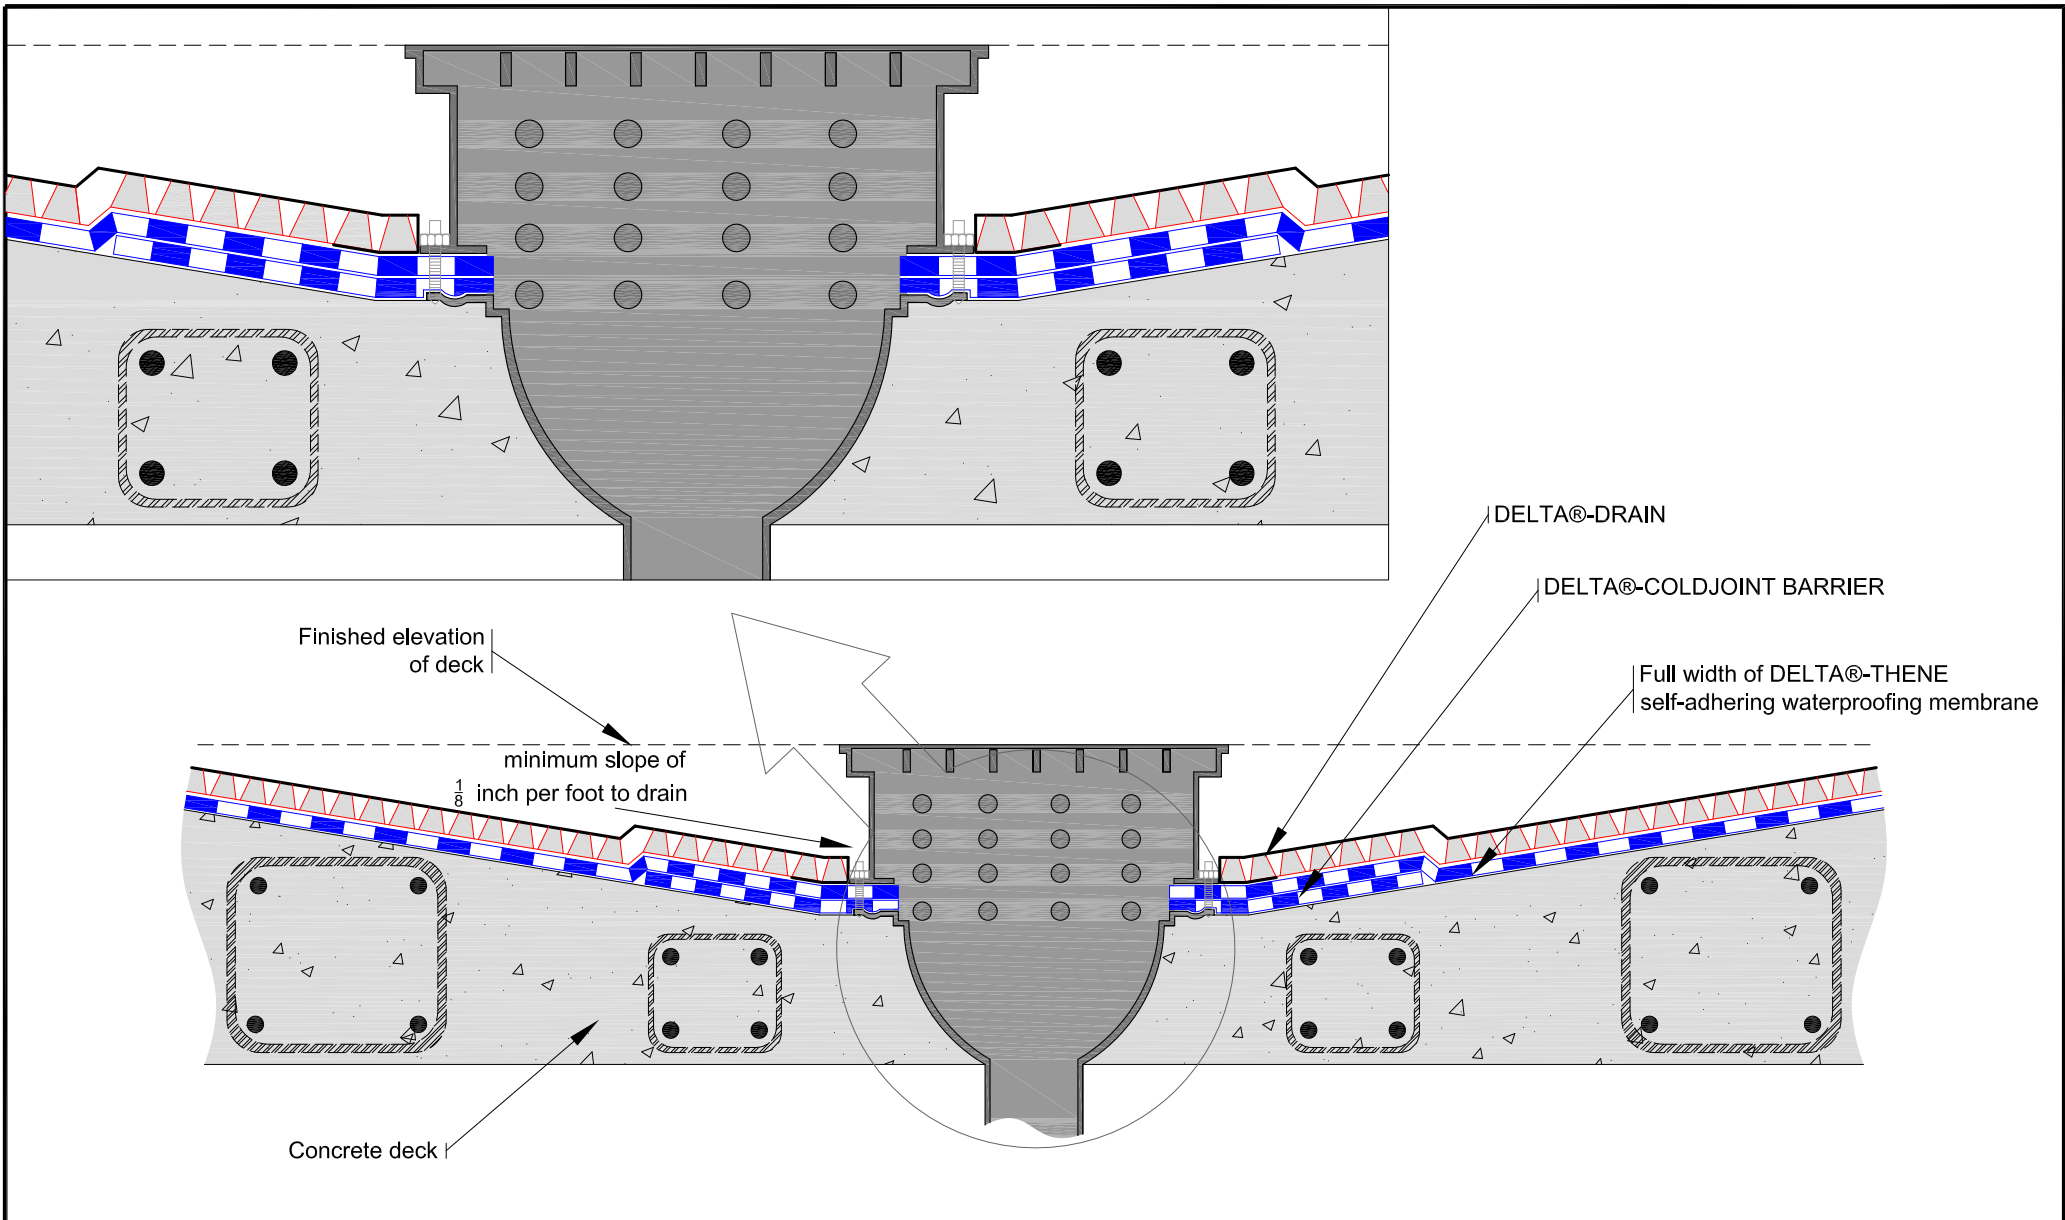

THIS DRAWING AND THE INFORMATION CONTAINED ARE THE PROPERTY OF COSELLA-DÖRKEN. THEY ARE NOT TO BE COPIED OR USED IN ANY WAY WITHOUT OUR WRITTEN PERMISSION

COSELLA DÖRKEN

4655 DELTA WAY BEAMSVILLE, ON. L0R 1B4 CANADA
TEL# 1-888-433-5824 OR 1-905-563-3255

THIS IS A PROPOSAL DRAWING. DO NOT USE FOR CONSTRUCTION UNTIL APPROVED BY CONTRACTOR OR CONSULTING ENGINEER

TITLE:

DELTA@-DRAIN WITH TYPICAL DRAIN DETAIL

APP'D BY:

DATE:

DRAWN BY: KRZYSZTOF APRIASZ.



CHKD BY:

DATE: March 11, 2011

SCALE: NTS

FILE NAME: DELTA-DRAIN_5.dwg

Note: overburden not shown for clarity

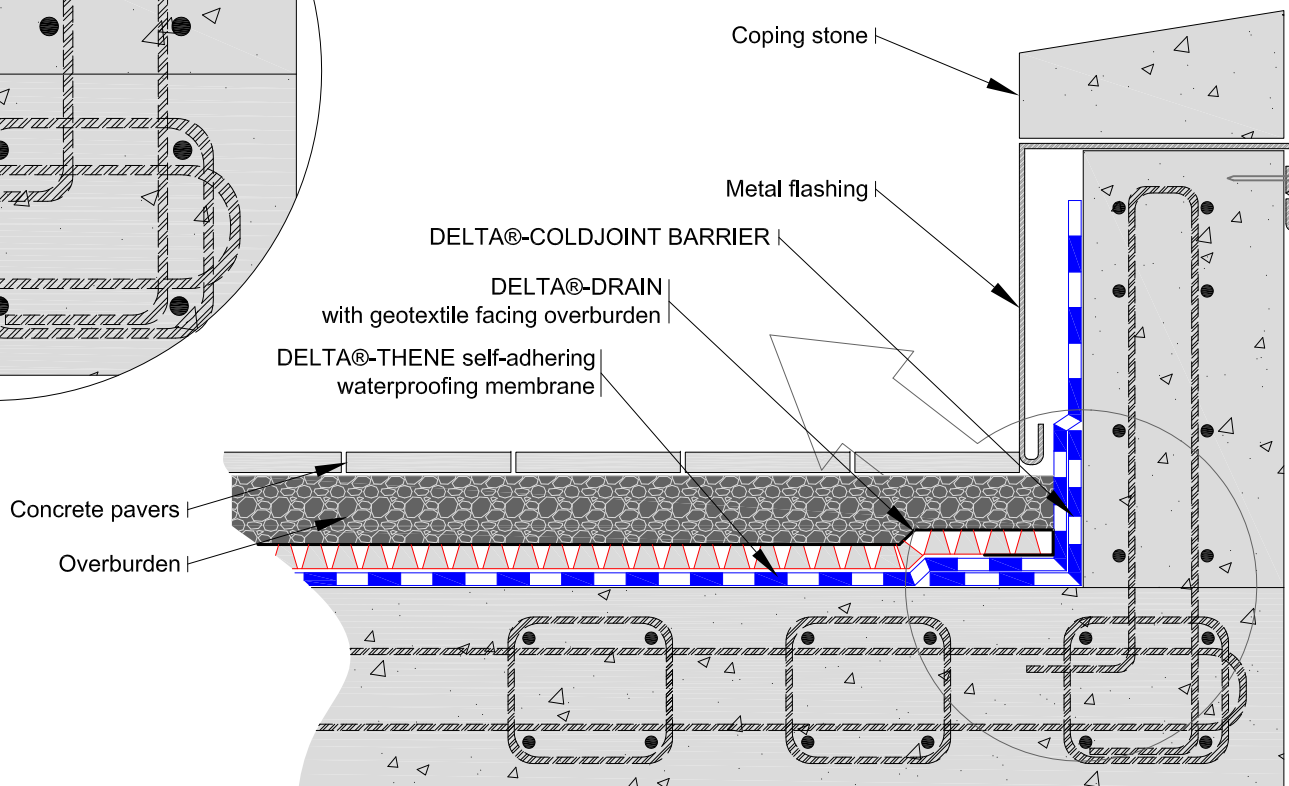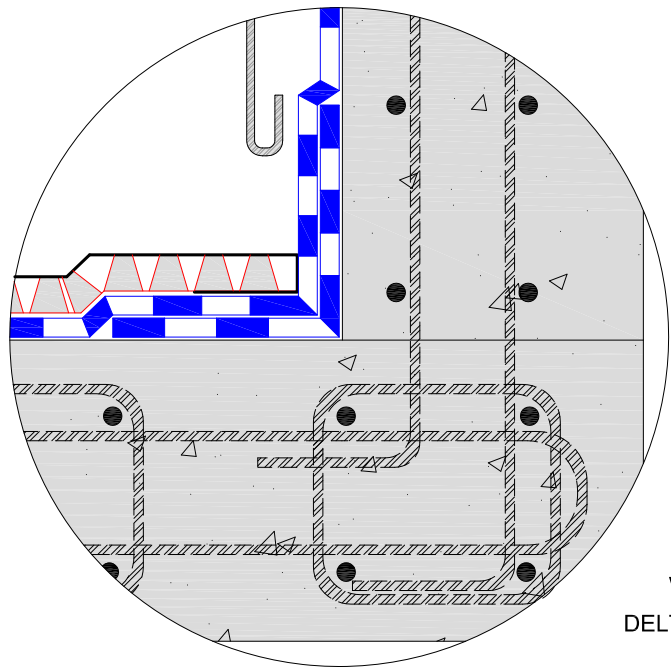

THIS DRAWING AND THE INFORMATION CONTAINED ARE THE PROPERTY OF COSELLA-DÖRKEN. THEY ARE NOT TO BE COPIED OR USED IN ANY WAY WITHOUT OUR WRITTEN PERMISSION

COSELLA DÖRKEN

4655 DELTA WAY BEAMSVILLE, ON. L0R 1B4 CANADA
TEL# 1-888-433-5824 OR 1-905-563-3255

THIS IS A PROPOSAL DRAWING. DO NOT USE FOR CONSTRUCTION UNTIL APPROVED BY CONTRACTOR OR CONSULTING ENGINEER

TITLE:

TYPICAL PARAPET DETAIL WITH DELTA®-THENE, DELTA®-COLDJOINT BARRIER AND DELTA®-DRAIN

APP'D BY:

DATE:

DRAWN BY: KRZYSZTOF APRIASZ.



CHKD BY:

DATE: March 11, 2011

SCALE: NTS

FILE NAME: DELTA-DRAIN_6.dwg

Note: overburden not shown for clarity

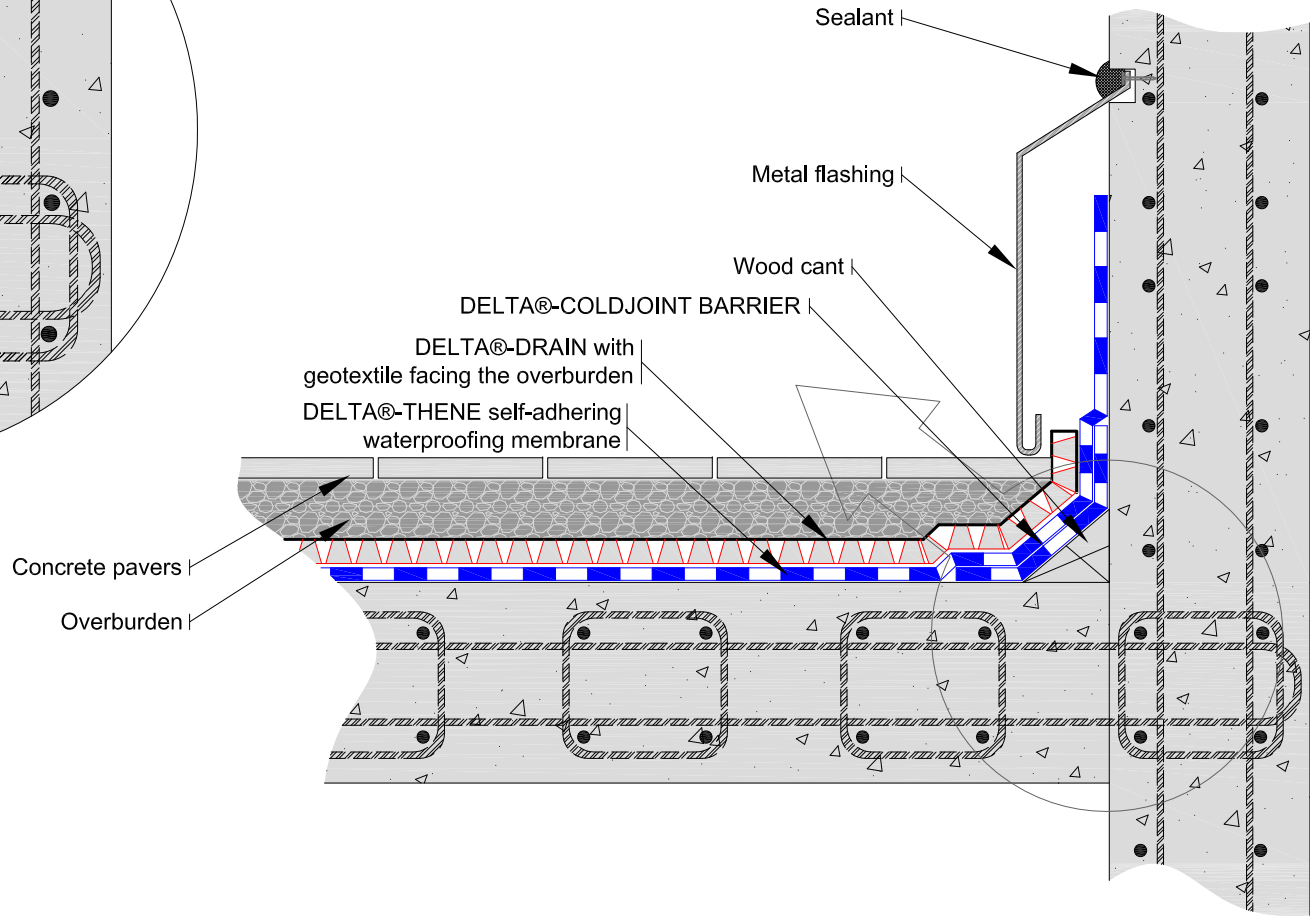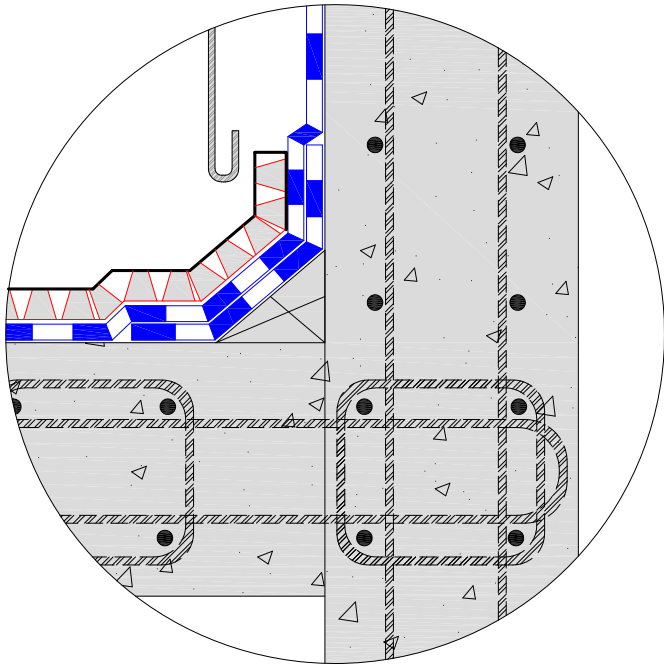

THIS DRAWING AND THE INFORMATION CONTAINED ARE THE PROPERTY OF COSELLA-DÖRKEN. THEY ARE NOT TO BE COPIED OR USED IN ANY WAY WITHOUT OUR WRITTEN PERMISSION

COSELLA DÖRKEN

4655 DELTA WAY BEAMSVILLE, ON. L0R 1B4 CANADA
TEL# 1-888-433-5824 OR 1-905-563-3255

THIS IS A PROPOSAL DRAWING. DO NOT USE FOR CONSTRUCTION UNTIL APPROVED BY CONTRACTOR OR CONSULTING ENGINEER

TITLE:

TYPICAL ROOF EDGE TERMINATION DETAIL WITH DELTA®-THENE, DELTA®-COLDJOINT BARRIER AND DELTA®-DRAIN 2000

APP'D BY:

DATE:

DRAWN BY: KRZYSZTOF APRIASZ.

CHKD BY:

DATE: March 11, 2011

SCALE: NTS

FILE NAME: DELTA-DRAIN_7.dwg